

#6 SELF-TAPPING SCREW (TYP)


AL8248 - 5/8" FACE TRIM

AL8046 - 1" MAP RAIL WITH FORBO PLAS-CORK INSERT

L-CLIP (TYP)

-- GA PORCELAIN ENAMELED STEEL WRITING SURFACE

1/2" -----BOARD CORE

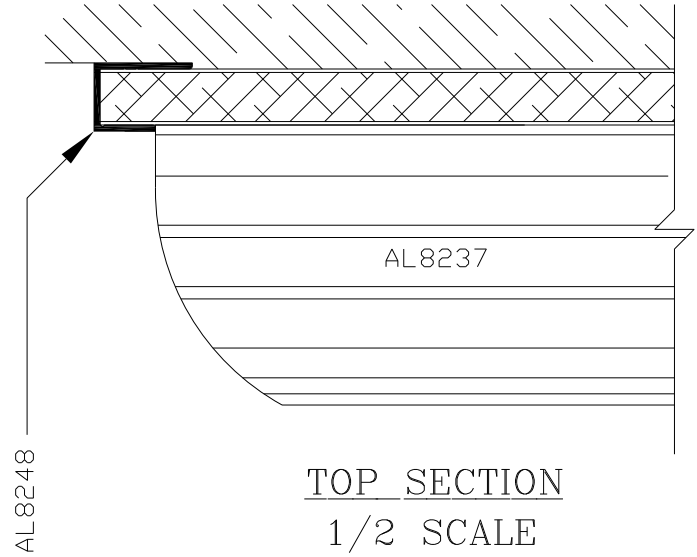


TOP SECTION  
1/2 SCALE

#10 SCREW WITH PLASTIC SCREW ANCHOR (TYP)

----- ALUMINUM BACKER SHEET

AL8237 - 2 3/4" DEPTH

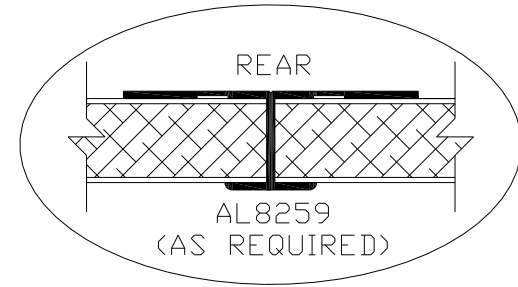

**CHALKBOARD/MARKERBOARD**  
SERIES 1261

|   |            |       |
|---|------------|-------|
| PROJECT: -                                    |            | JOB # |
| DATE: --/--/--                                |            | ----- |
| DRAWN BY: TCW                                 | SCALE: 3/4 |       |
| SUBMITTED FOR: -                              |            |       |
| MANUFACTURED BY: MARSH INDUSTRIES, INC.       |            |       |
| PO BOX 1000 - NEW PHILADELPHIA, OH 44663-5100 |            |       |
| PH: (330) 308-8865 FAX: (330) 339-5875        |            |       |

THIS DRAWING IS PROPRIETARY TO MARSH INDUSTRIES, INC. AND IS FURNISHED SUBJECT TO AN EXPRESSED AGREEMENT NOT TO USE OR DISCLOSE, DIRECTLY OR INDIRECTLY, FOR ANY PURPOSE. THIS LEGEND SHALL BE MARKED UPON ANY REPRODUCTION IN WHOLE OR IN PART HEREOF.

SHEET OF  
- -